


RESIDENTIAL ODD SITES AREA STATEMENT		
SL No.	SITE NO.	AREA IN SQMT
1	1	111.31
2	2	113.33
3	3	114.57
4	4	115.81
5	5	117.05
6	6	118.28
7	7	119.52
8	8	120.76
9	9	122
10	10	123.24
11	11	124.47
12	12	125.71
13	13	126.95
14	14	128.19
15	15	129.43
16	16	159.41
17	17	135.87
18	32	111.25
19	33	116.48
20	49	159.69
21	50	159.69
22	66	78.52
23	67	77.02
24	87	133.76
TOTAL		2942.31

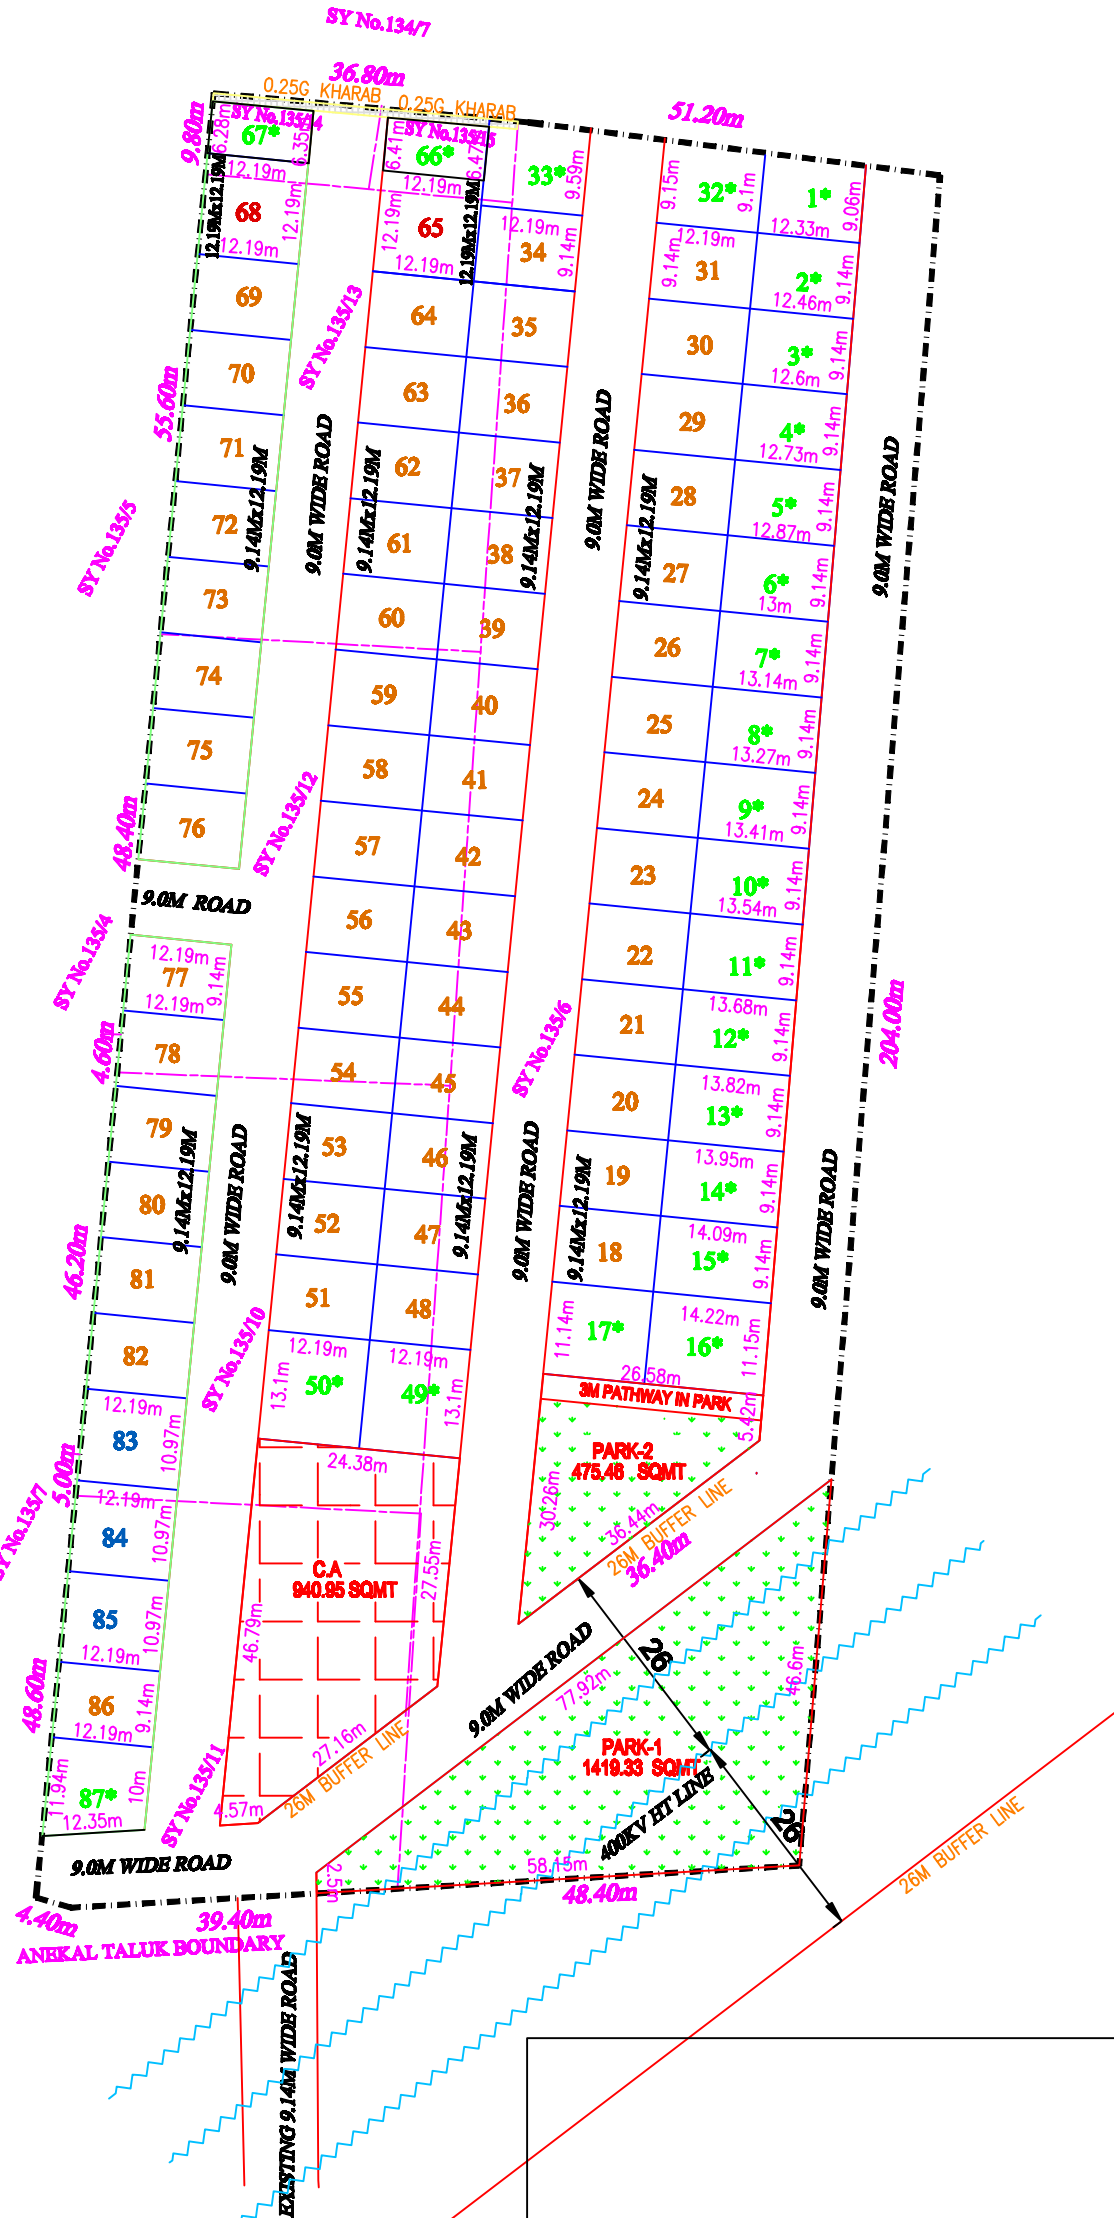

RESIDENTIAL PLOT DETAILS			
DIMENSIONS	SITE NUMBERS	TOTAL No.	TOTAL AREA IN SQMT
9.14Mx12.19M	18, 19, 20, 21, 22, 23, 24, 25, 26, 27, 28, 29, 30, 31, 34, 35, 36, 37, 38, 39, 40, 41, 42, 43, 44, 45, 46, 47, 48, 51, 52, 53, 54, 55, 56, 57, 58, 59, 60, 61, 62, 63, 64, 69, 70, 71, 72, 73, 74, 75, 76, 77, 78, 79, 80, 81, 82, 86,	58	6462.36
10.97Mx12.19M	83, 84, 85,	03	401.16
12.19Mx12.19M	65, 66,	02	297.28
ODD SITES*	1, 2, 3, 4, 5, 6, 7, 8, 9, 10, 11, 12, 13, 14, 15, 16, 17, 32, 33, 49, 50, 66, 67, 87,	24	2942.31
TOTAL AREA		87	10103.11


ASSISTANT DIRECTOR OF
TOWN & COUNTRY PLANNING

DEPUTY DIRECTOR OF
TOWN & COUNTRY PLANNING

JOINT DIRECTOR OF
TOWN & COUNTRY PLANNING
& MEMBER SECRETARY

HOSKOTE PLANNING AUTHORITY, HOSKOTE

LOCATION MAP

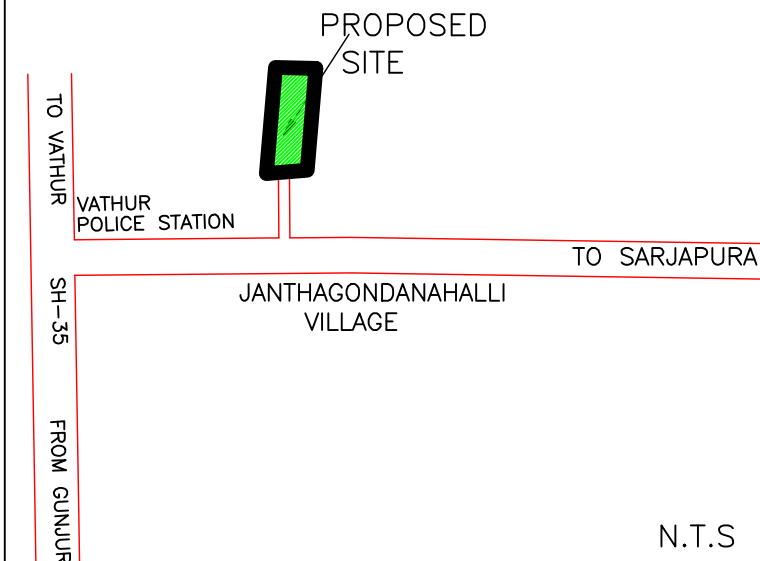

ABSTRACT OF LAND

SL. NO.	SY No.	INCLUDING KARAB AREA IN		KARAB		EXCLUDING KARAB AREA IN		CONVERSION ORDER	
		ACRE	GUNTAS	ACRE	GUNTAS	ACRE	GUNTAS	APPLICATION	DATE
1	135/6	2	23	0	2	23	731262	23/01/2025	
2	135/10	0	20	0	0	20	573185	01/01/2024	
3	135/11	0	20	0	0	20	573188	29/10/2023	
4	135/12	0	20	0	0	20	573187	29/12/2023	
5	135/13	0	20	0	0	20	573182	29/12/2023	
6	135/14	0	1.75	0.25	0	1.5	573183	29/12/2023	
7	135/15	0	1.75	0.25	0	1.5	403310	29/12/2023	
TOTAL		4	28	0.5	4	28			

NOTE:- 0.5 GUNTAS B KARAB LAND
EXCLUDED FROM THE LAYOUT PLAN

TOTAL AREA OF LAYOUT

4 ACRES 26 GUNTAS (18817.62 SQMT)

-LAND USE ANALYSIS:-

SL.NO	DESCRIPTION	AREA IN SQMT	%
1	RESIDENTIAL	10103.11	53.69 %
2	PARK	1894.79	10.07 %
3	C.A	940.95	5.00 %
4	ROADS	5878.77	31.24 %
TOTAL AREA OF SITE		18817.62	100.00 %

PLOT DETAILS

SL.NO	SIZE	NO OF SITES
1	9.14Mx12.19M	58
2	10.97Mx12.19M	03
3	12.19Mx12.19M	02
4	ODD SITES *	24
TOTAL		87

ENGINEER'S SIGNATURE

G.P.A HOLDER

ADITHYA HOMES
REP BY:
MANAGING PARTNERS

K. BALAKRISHNA REDDY

S. SAMVIT KRISHNA

TITLE

PROPOSED RESIDENTIAL LAYOUT PLAN IN
SY No. 135/10, 135/11, 135/12, 135/13, 135/14, 135/15

135/6 OF BELLIKERE VILLAGE,
ANUGONDANAHALLI HOBLI, HOSKOTE TALUK,
BENGALURU RURAL DISTRICT.