



DRAFT PLAN FOR ONLY DEMARCATION AND DEVELOPMENT PURPOSE

AREA STATEMENT AS PER RECORD						
BELLIKERE VILLAGE						
SY No.	TOTAL EXTENT		REMAINING EXTENT		CONVERSION ORDER	
	ACRE	GUNTAS	B KARAB ACRE	GUNTAS	APPLICATION	DATE
124/5	2	5.75	1.75	2	4	742503
127/10	1	7.5	3.5	1	4	736796
127/11	1	21	4	1	17	736786
127/13	1	3.5	3.5	1	0	736793
127/18	0	9.25	1.25	0	8	736790
127/19	0	9.25	1.25	0	8	736797
127/20	0	18.75	2	0	16.75	736788
127/21	1	9.25	2	1	7.25	736795
127/22	1	10	2	1	8	736791
131/6	1	1	2.25	0	38.75	573190
TOTAL	10	15.25	23.5	9	31.75	

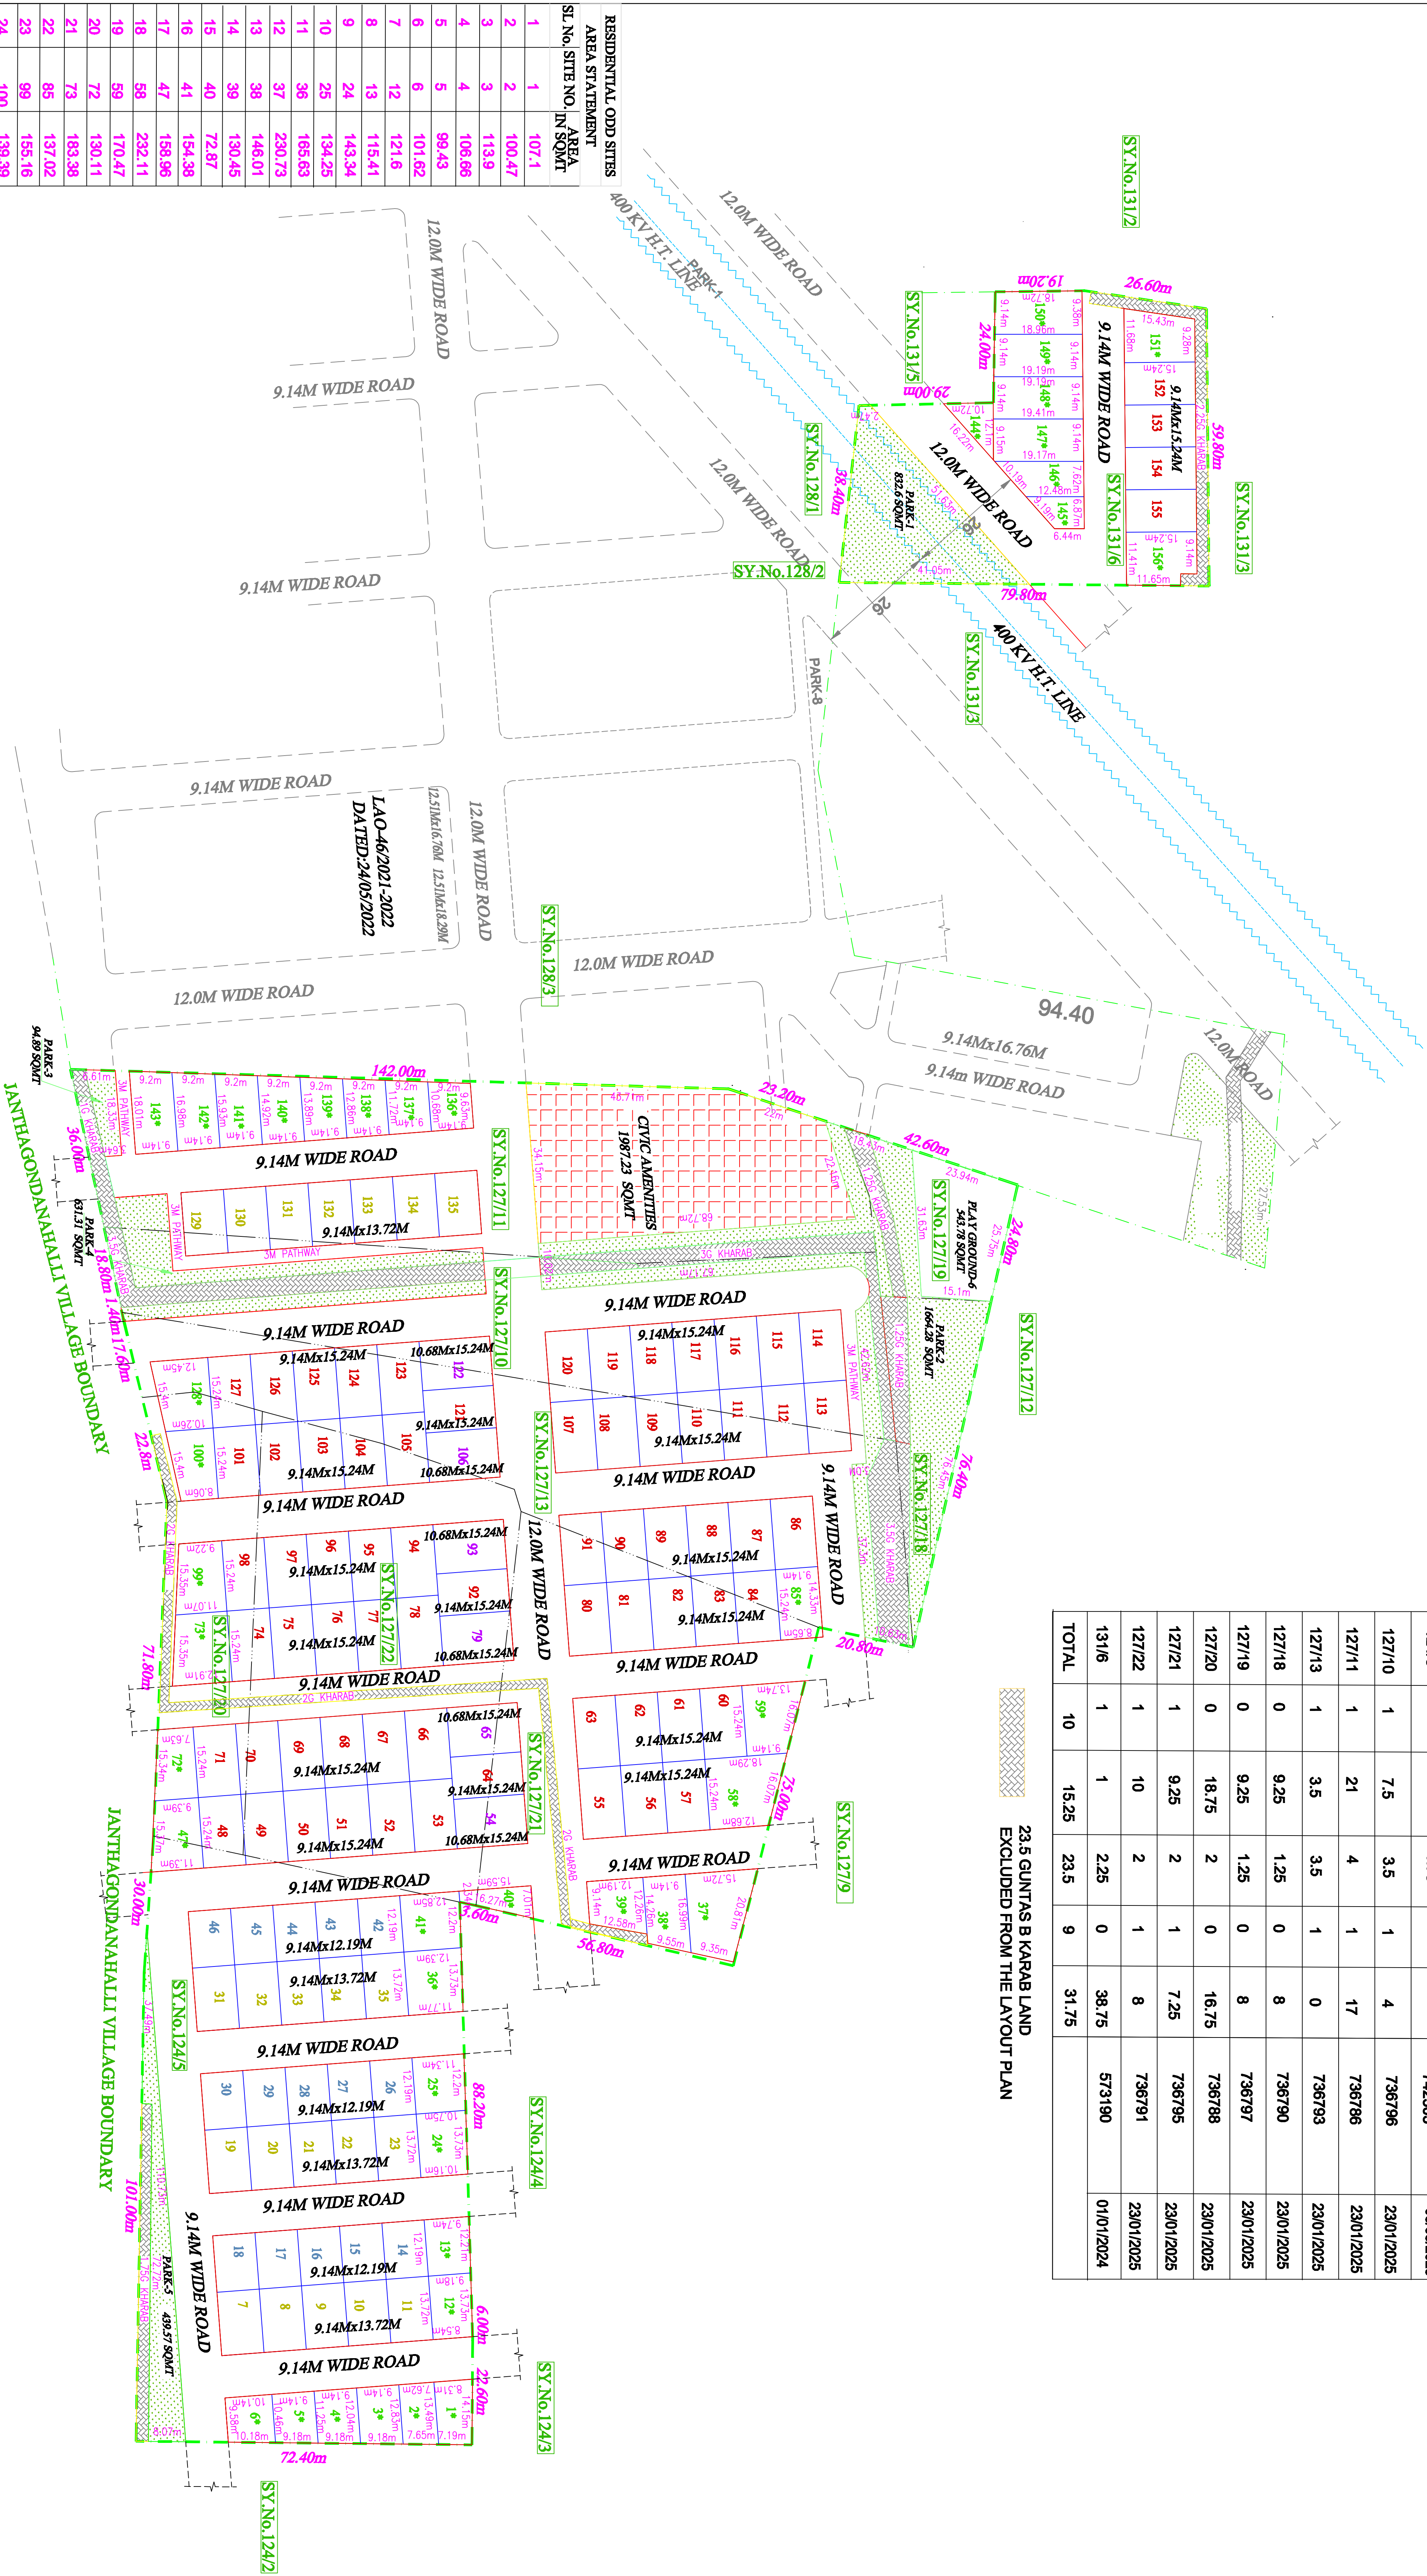


RESIDENTIAL PLOT DETAILS		
DIMENSIONS	SITE NUMBERS	TOTAL No. TOTAL AREA IN SQMT
9.14Mx12.19M	14, 15, 16, 17, 18, 26, 27, 28, 29, 30, 42, 43, 44, 45, 46, 71	15 1671.15
9.14Mx13.72M	7, 8, 9, 10, 11, 19, 20, 21, 22, 23, 31, 32, 33, 34, 35, 129, 130, 131, 132, 133, 134, 135,	22 2758.80
9.14Mx15.24M	48, 49, 50, 51, 52, 53, 55, 56, 57, 60, 61, 62, 63, 64, 66, 67, 68, 69, 70, 71, 74, 75, 76, 77, 78, 80, 81, 82, 83, 84, 86, 87, 88, 89, 90, 91, 92, 94, 95, 96, 97, 98, 101, 102, 103, 104, 105, 107, 108, 109, 110, 111, 112, 113, 114, 115, 116, 117, 118, 119, 120, 121, 123, 124, 125, 126, 127, 152, 153, 154, 155,	71 9889.59
10.68Mx15.24M	54, 65, 79, 93, 106, 122,	06 976.56
ODD SITES*	1, 2, 3, 4, 5, 6, 12, 13, 24, 25, 36, 37, 38, 39, 40, 41, 47, 58, 59, 72, 73, 85, 99, 100, 128, 136, 137, 138, 139, 140, 141, 142, 143, 144, 145, 146, 147, 148, 149, 150, 151, 156,	42 3819.54
TOTAL AREA		156 21115.64

ASSISTANT DIRECTOR OF TOWN & COUNTRY PLANNING	DEPUTY DIRECTOR OF TOWN & COUNTRY PLANNING	JOINT DIRECTOR OF TOWN & COUNTRY PLANNING & MEMBER SECRETARY
HOSKOTE PLANNING AUTHORITY, HOSKOTE		

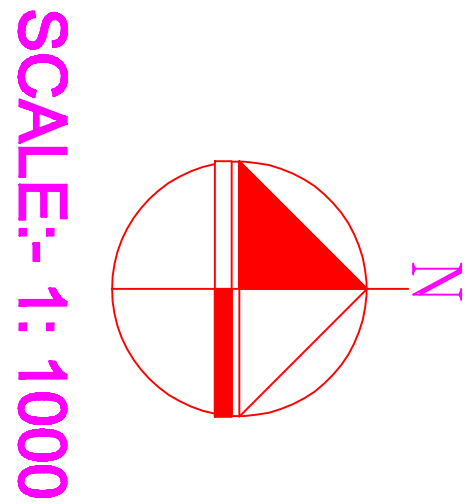

SCALE:- 1: 1000

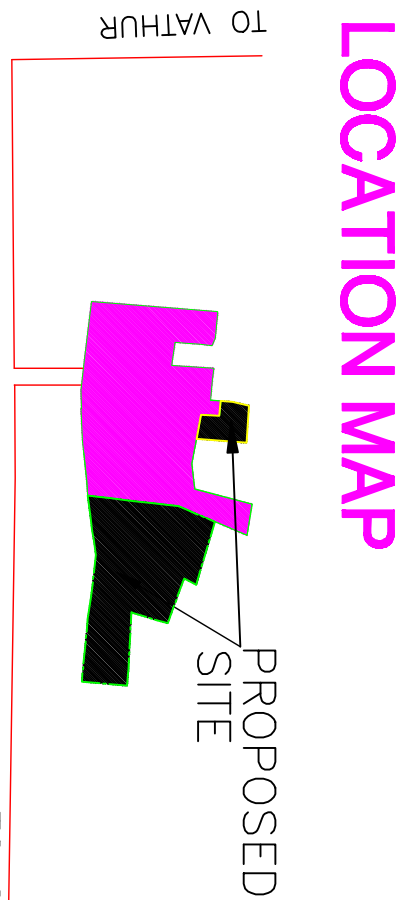

LEGENDS	
LAYOUT BOUNDARY	---
REVENUE BOUNDARY	---
B KARAB LAND	---
PARK	---
C.A	---
-LAND USE ANALYSIS:-	
9 ACRES 31.75 GUNTAS (39633.35 SQM)	
(23.5 GUNTAS B KARAB EXCLUDED)	
SL.NO	DESCRIPTION AREA IN SQMT %
1	RESIDENTIAL 21115.64 53.28 %
2	PARK 4206.43 10.61 %
3	CIVIC AMENITIES 1987.23 5.01 %
4	ROADS 12324.05 31.10 %
TOTAL AREA OF SITE 39633.35 100.00 %	

PLOT DETAILS		
SL. No.	SITE DIMENSIONS	SITE NO.
1	9.14Mx12.19M	15
2	9.14Mx13.72M	22
3	9.14Mx15.24M	71
4	10.68Mx15.24M	06
5	ODD SITES *	42
TOTAL		156

PARK DETAILS		
SL. No.	PARK NO.	AREA IN SQMT
1	PARK-1	832.60
2	PARK-2	1644.28
3	PARK-3	94.89
4	PARK-4	631.31
5	PARK-5	499.57
6	PLAY GROUND-6	543.78
TOTAL		4206.43

ENGINEER'S SIGNATURE	G.P.A HOLDER	M/S PARADISE HOMES
		MANAGING PARTNER
		K. BALAKRISHNA REDDY
		PROPOSED DRAFT RESIDENTIAL LAYOUT PLAN IN
		SY No. 124/5, 127/10, 127/11, 127/13, 127/18, 127/19,
		127/20, 127/21, 127/22, 131/6
		OF BELLIKERE VILLAGE,
		AJUNDANAHALLI HOBLI, HOSKOTE TALUK,
		BENGALURU RURAL DISTRICT.