


DRAFT PLAN FOR ONLY DEMARCATION AND DEVELOPMENT PURPOSE


RESIDENTIAL ODD SITES		
AREA STATEMENT		
SL NO.	SITE NO.	AREA IN SQMT
1	1	111.31
2	2	113.29
3	3	114.52
4	4	115.75
5	5	116.99
6	6	118.22
7	7	119.45
8	8	120.69
9	9	121.92
10	10	123.16
11	11	124.39
12	12	125.67
13	13	126.90
14	14	128.14
15	15	171.29
16	16	147.26
17	30	111.23
18	31	116.47
19	47	159.68
20	48	159.68
21	64	78.52
22	65	77.02
23	85	133.76
TOTAL		2835.31

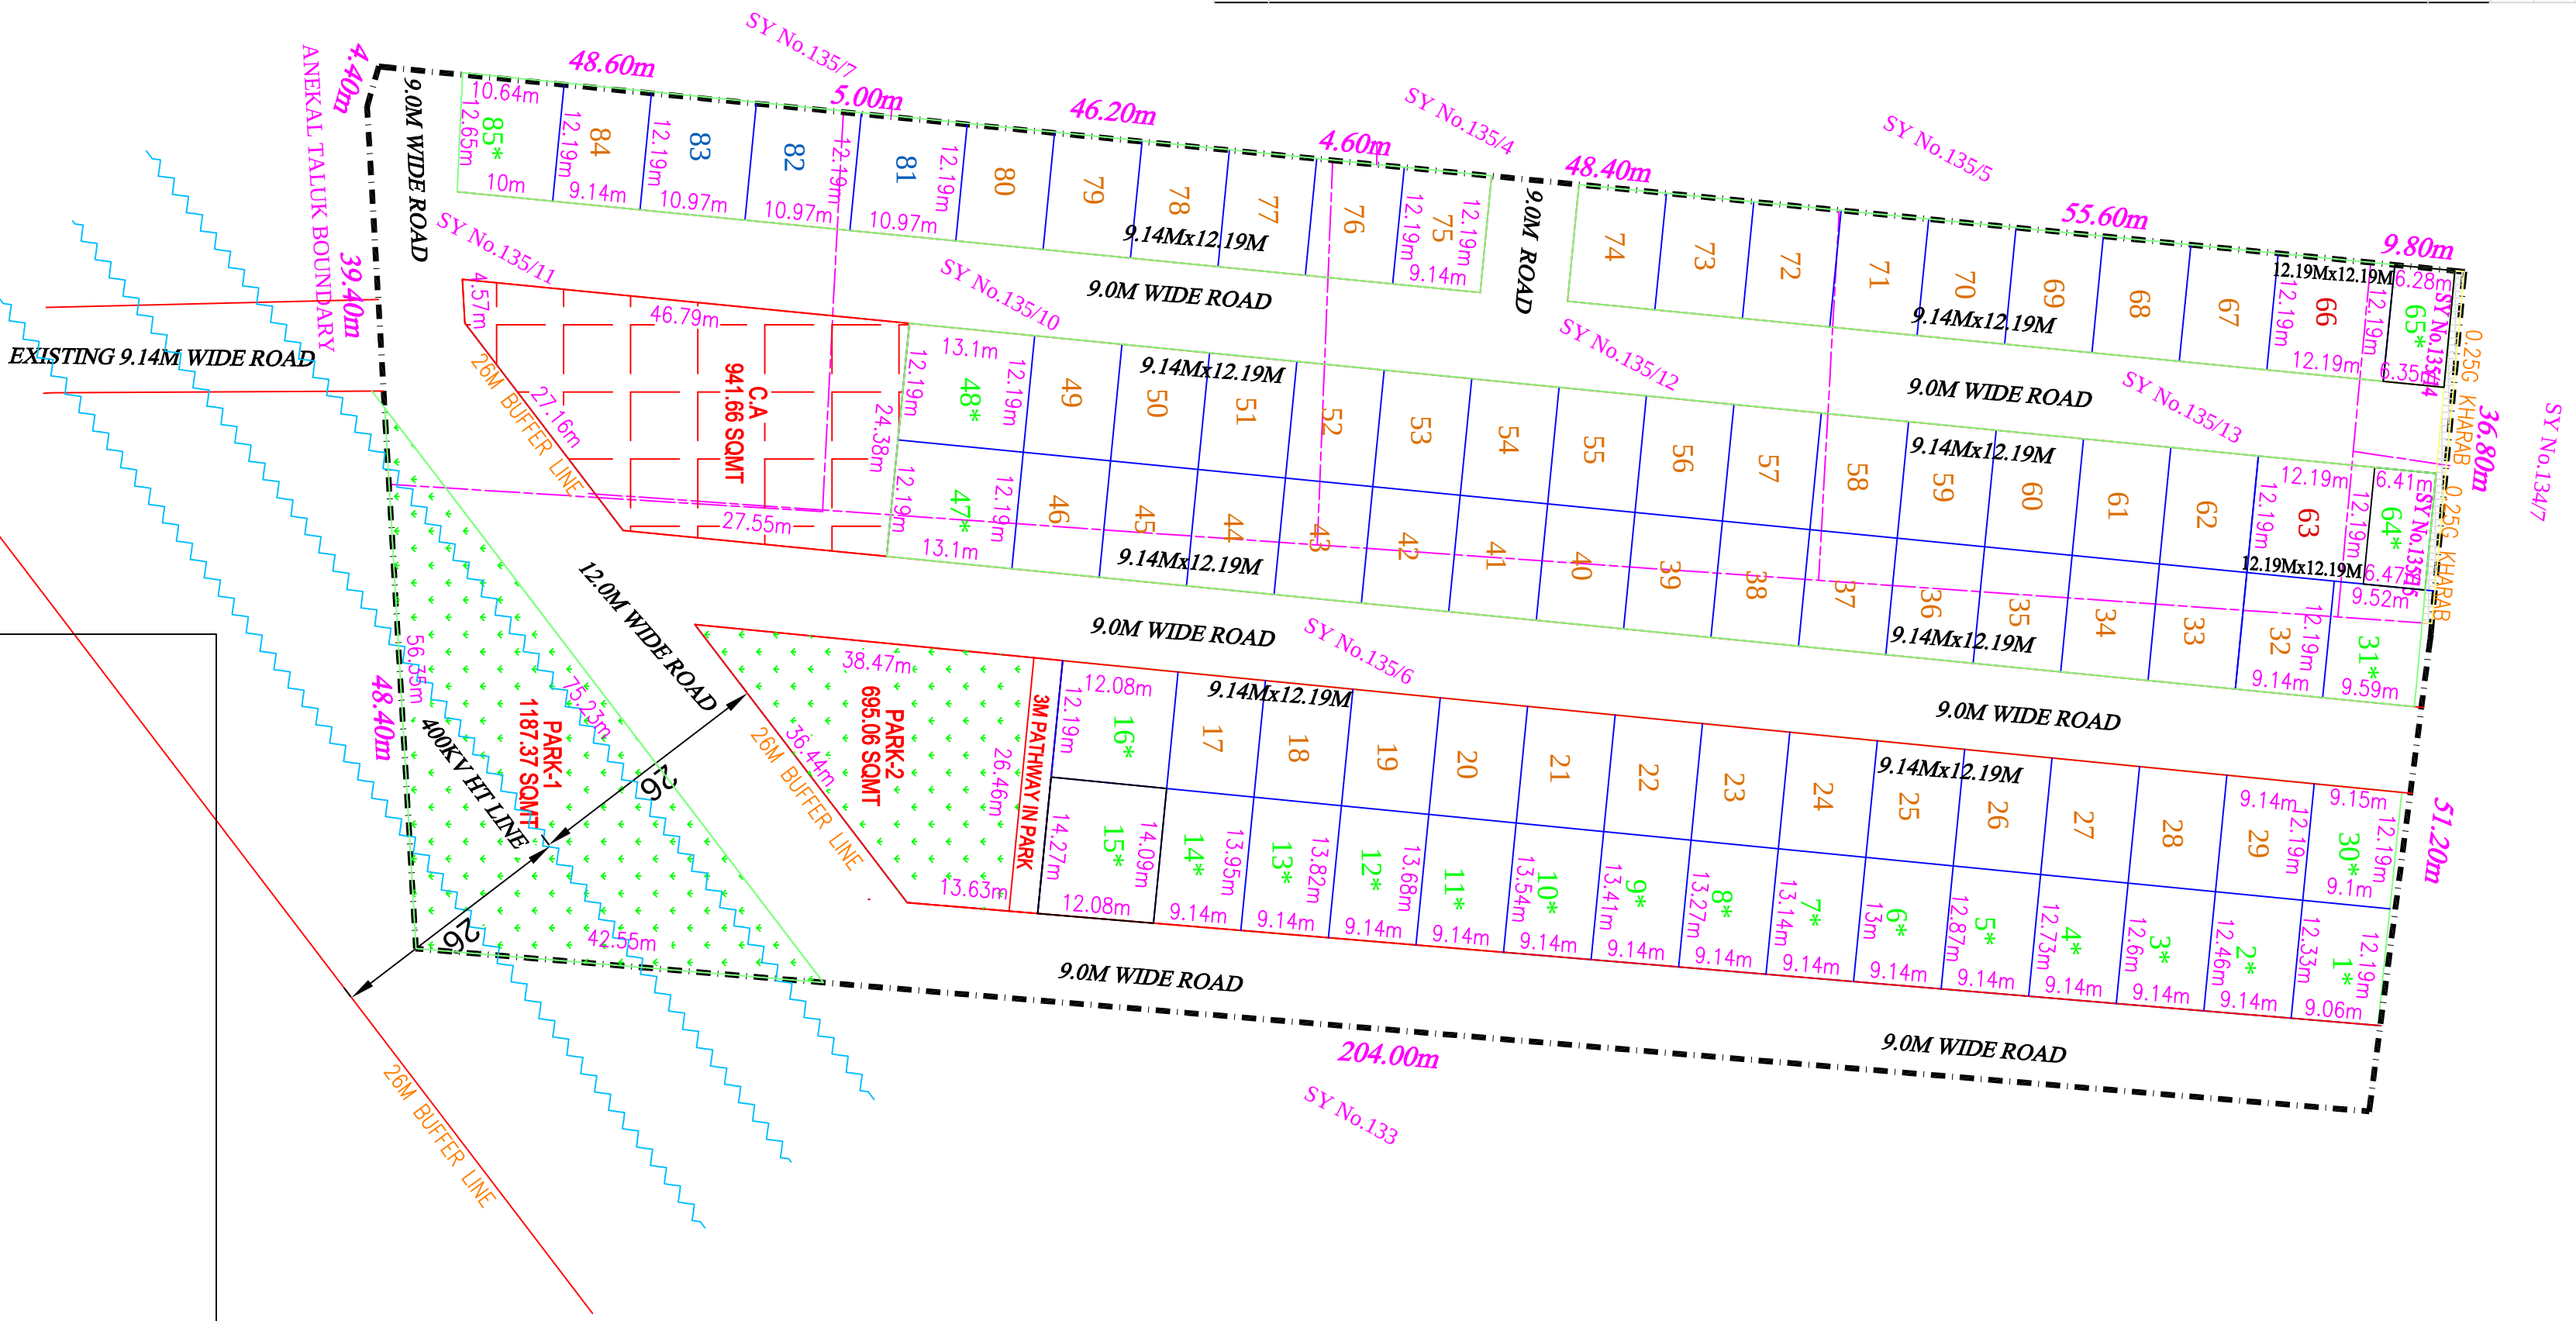

RESIDENTIAL PLOT DETAILS


DIMENSIONS	SITE NUMBERS	TOTAL No.	TOTAL AREA IN SQMT
9.14Mx12.19M	17, 18, 19, 20, 21, 22, 23, 24, 25, 26, 27, 28, 29, 32, 33, 34, 35, 36, 37, 38, 39, 40, 41, 42, 43, 44, 45, 46, 49, 50, 51, 52, 53, 54, 55, 56, 57, 58, 59, 60, 61, 62, 67, 68, 69, 70, 71, 72, 73, 74, 75, 76, 77, 78, 79, 80, 84,	57	6350.37
10.97Mx12.19M	81, 82, 83,	03	401.16
12.19Mx12.19M	63, 66,	02	297.18
ODD SITES*	1, 2, 3, 4, 5, 6, 7, 8, 9, 10, 11, 12, 13, 14, 15, 16, 30, 31, 47, 48, 64, 65, 85,	23	2835.31
TOTAL AREA		85	9884.02

LOCATION MAP

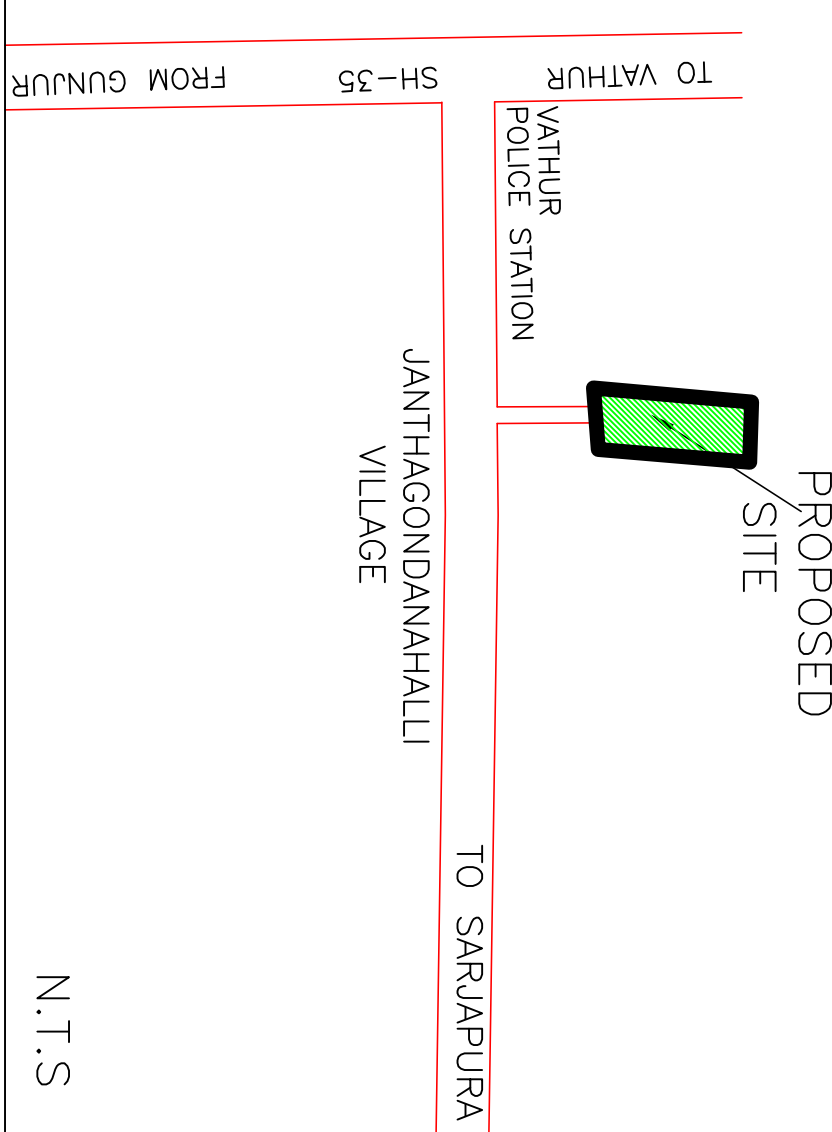

ABSTRACT OF LAND 4 ACRES 26 GUNTAS (18817.62 SQMT)					
SL NO.	SY NO.	ACRE	KARAB		CONVERSION ORDER DATE
			INCLUDING KARAB AREA IN GUNTAS	EXCLUDING KARAB AREA IN GUNTAS	
1	135/6	2	23	0	23
2	135/10	0	20	0	20
3	135/11	0	20	0	20
4	135/12	0	20	0	20
5	135/13	0	20	0	20
6	135/14	0	1.75	0.25	0
7	135/15	0	1.75	0.25	0
TOTAL		4	26	0.5	4

NOTE:- 0.5 GUNTAS B KARAB LAND EXCLUDED FROM THE LAYOUT PLAN

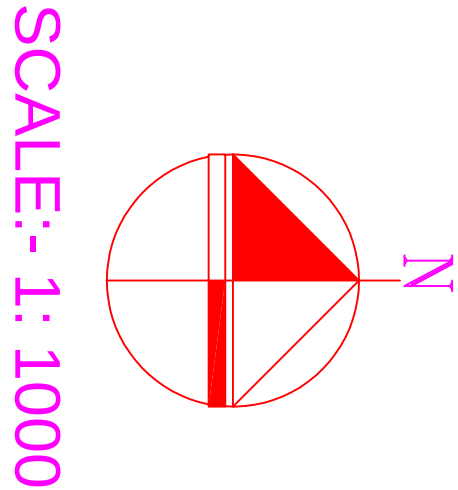

TOTAL AREA OF LAYOUT
4 ACRES 26 GUNTAS (18817.62 SQMT)

-LAND USE ANALYSIS:-		
SL.NO	DESCRIPTION	AREA IN SQMT %
1	RESIDENTIAL	9884.02 52.53 %
2	PARK	1882.43 10.00 %
3	C.A	941.66 5.00 %
4	ROADS	6109.51 32.47 %
TOTAL AREA OF SITE		18817.62 100.00 %

PLOT DETAILS		
SL.NO	SIZE	NO OF SITES
1	9.14Mx12.19M	57
2	10.97Mx12.19M	03
3	12.19Mx12.19M	02
4	ODD SITES *	23
TOTAL		85

ENGINEER'S SIGNATURE

G.P.A HOLDER
ADITHYA HOMES
REP BY
MANAGING PARTNER

K. BALAKRISHNA REDDY

PROPOSED RESIDENTIAL LAYOUT PLAN IN
SY No. 135/10, 135/11, 135/12, 135/13, 135/14, 135/15
135/6 OF BELLIKERE VILLAGE,
ANUGONDANAHALLI HOBLI, HOSKOTE TALUK,
BENGALURU RURAL DISTRICT.